


PROJECT NARRATIVE: ADD NEW BUILDING ADDITION AND NEW
CONCRETE DECK TO EXISTING BUILDING

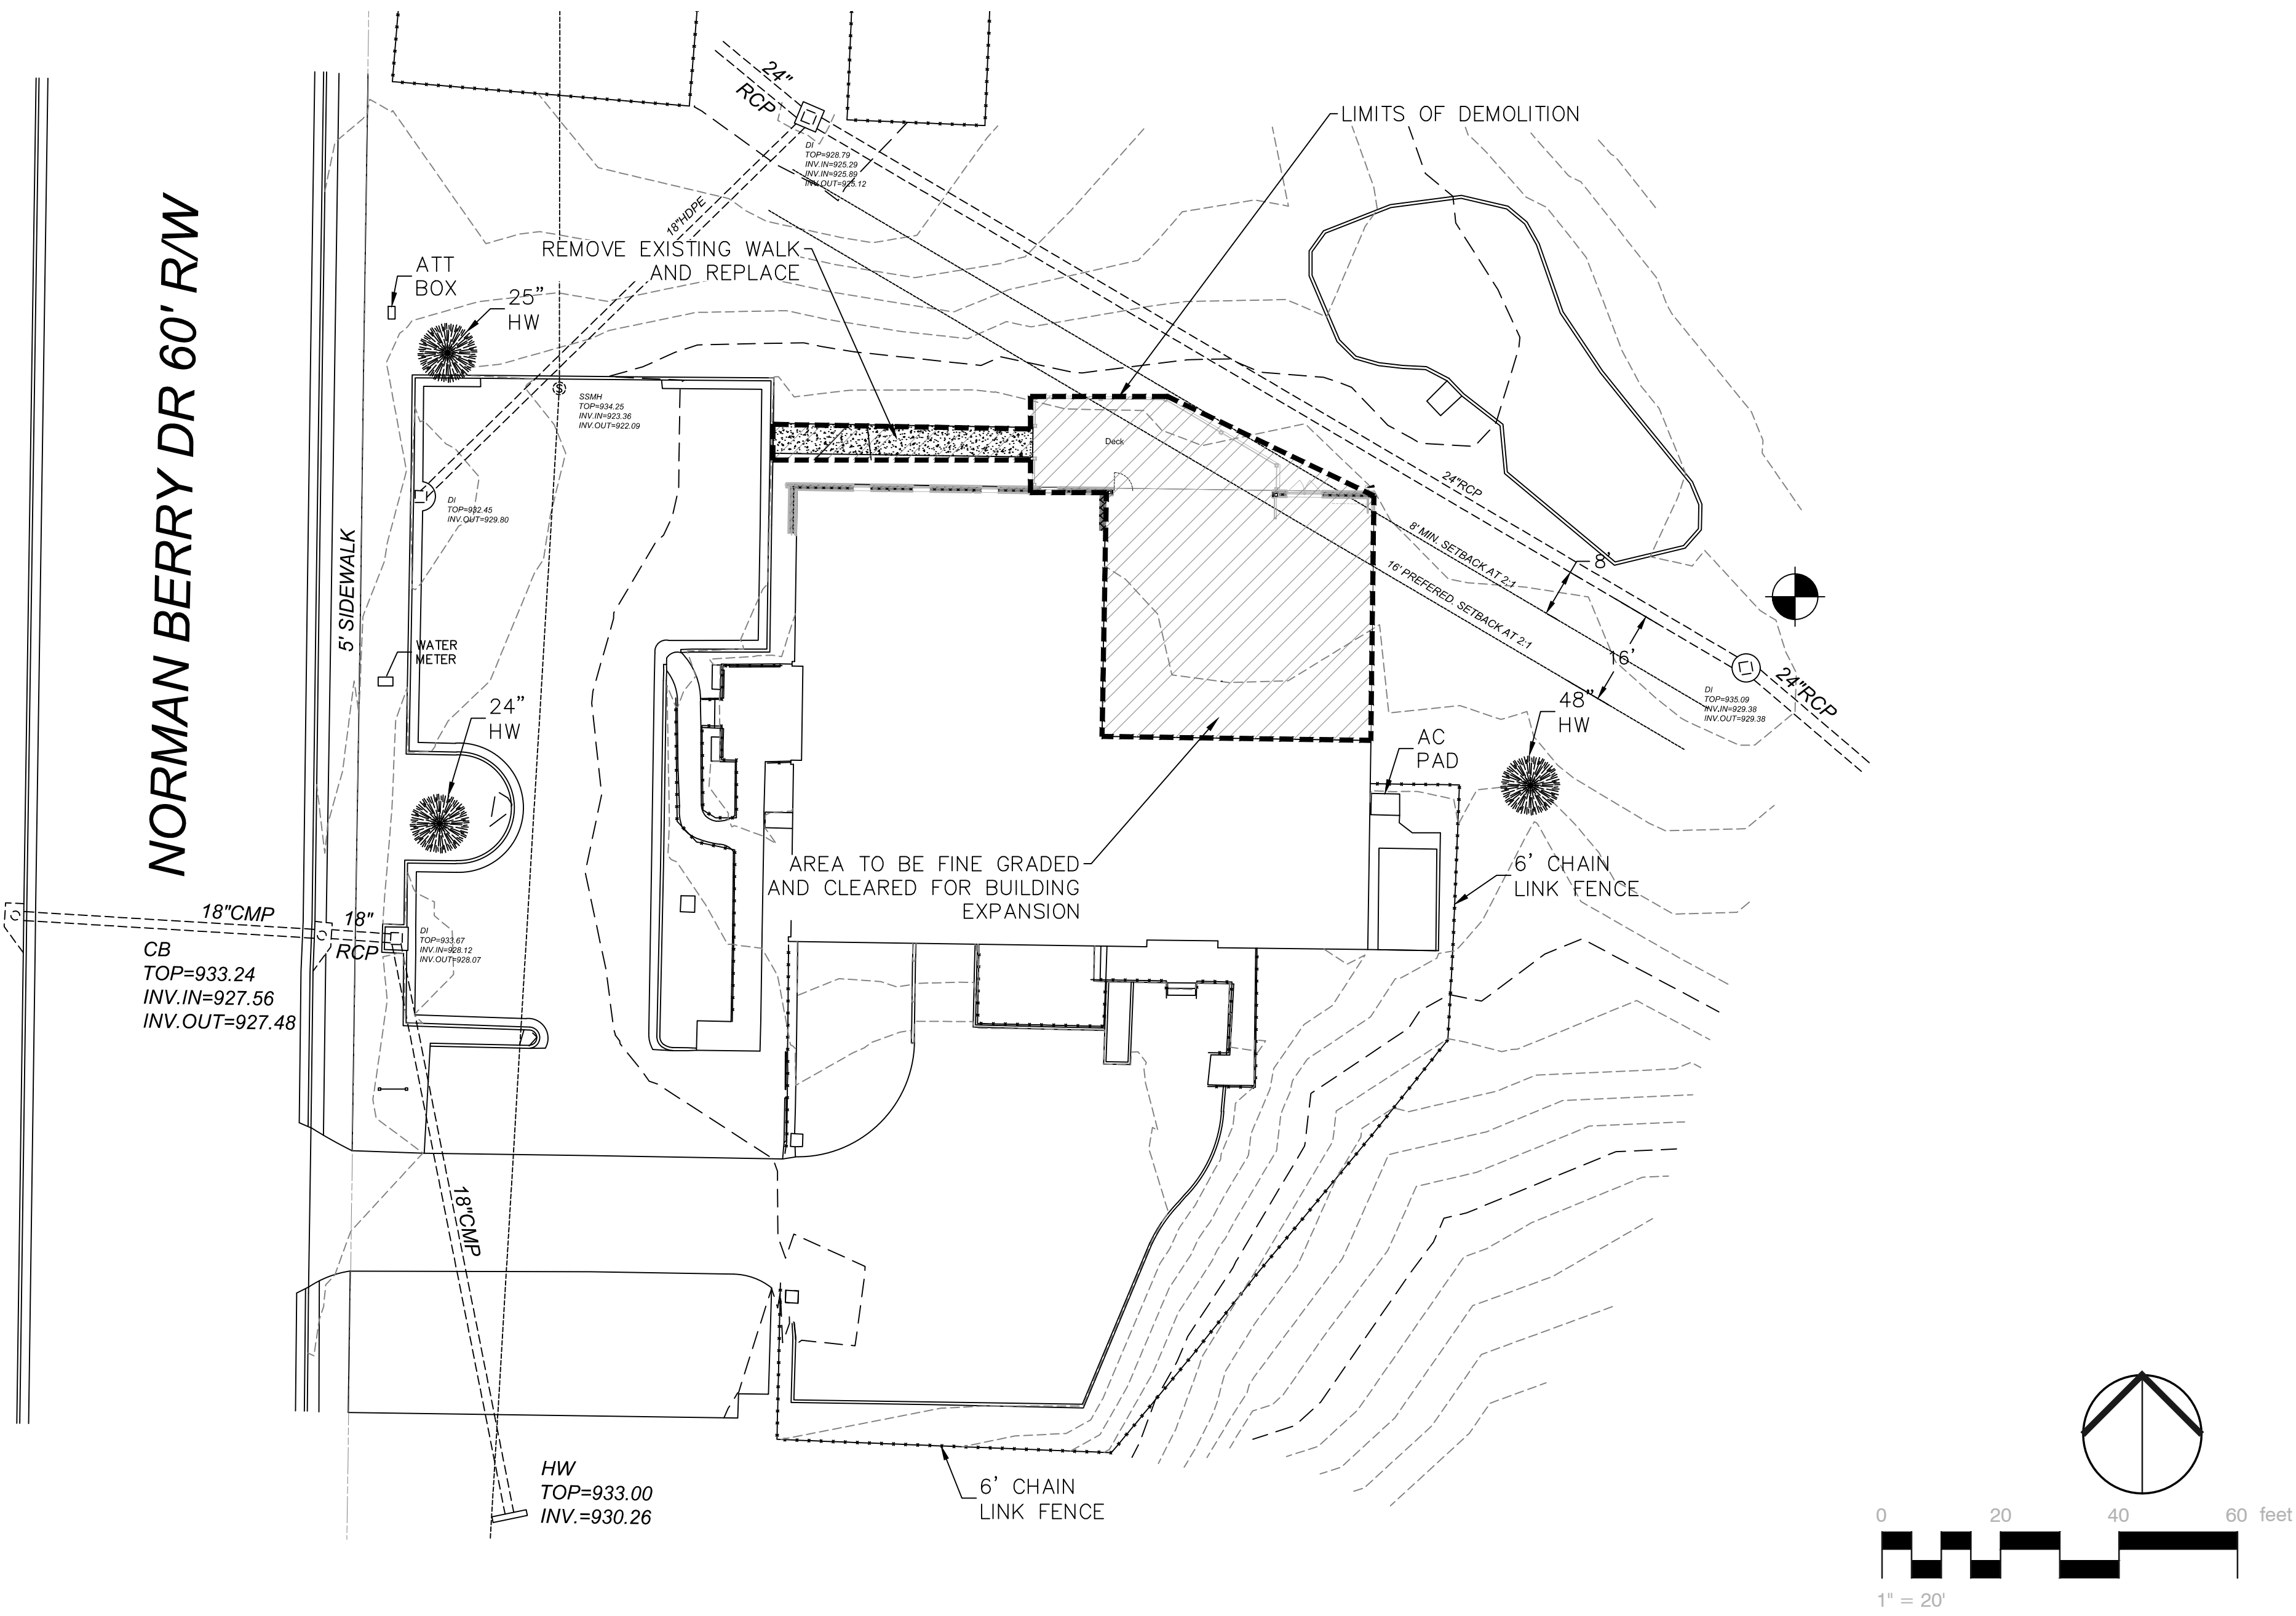

DEMOLITION NOTES

- 1) REMOVE NOTED MATERIAL AND DISPOSE OF THEM IN THE PROPER RECYCLING FACILITY OR LANDFILL TO BE BURIED
- 2) NO DISTURBANCE SHALL TAKE PLACE UNTIL THE INITIAL EROSION CONTROL PRACTICES HAVE BEEN COMPLETED

ENGINEER CONTACT:
ROBERT SKROBOT, P.E.
RASK CIVIL ENGINEERING, PC
409 ROSE LANE
WOODSTOCK, GA 30188
PH: 404-226-6795
EMAIL: robert@raskce.com

DEMOLITION
PLAN

SITE CONSTRUCTION PLANS
FOR
EPHA building addition
3056 Norman Berry Dr, East Point, GA 30344
CITY OF EAST POINT, GEORGIA



No.	Revision/Issue	Date

RASK
CIVIL ENGINEERING
409 ROSE LANE
WOODSTOCK, GA 30188
(404) 226-6795

OWNER/DEVELOPER:
EAST POINT HOUSING AUTHORITY
3056 NORMAN BERRY DR, EAST POINT, GA
CONTACT:
DEBRA STEPHENS
dstephens@eastpointha.org

Project	Sheet
Date 11-20-2020	C-2
Scale	



BEFORE ANY EXCAVATION WORK BEGINS OR ANY WORK BEGINS
WITHIN TEN(10') FT. OF OVERHEAD POWER LINES OF 750 VOLTS OR
MORE, NOTIFICATION MUST BE MADE TO THE UTILITIES PROTECTION
CENTER (UPC) AT TELEPHONE NUMBER 811 PER O.C.G.A. § 25-9-1 (2007)